


NOTES:
 CURB FOR ALL PEDESTRIAN CURB RAMPS, INCLUDING TRANSITIONS AND FLARES SHALL BE 9"x18" CONCRETE VERTICAL CURB AS NOTED.
 PEDESTRIAN CURB RAMPS WITH CURVED OR SKEWED DETECTABLE WARNING SURFACES WILL BE CUSTOM FABRICATED. CONTRACTOR SHALL CONFIRM LAYOUT WITH ENGINEER PRIOR TO CONSTRUCTION.

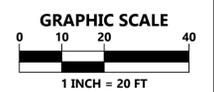

NOT FOR BIDDING



VAN CLEEF ENGINEERING ASSOCIATES, LLC
 111 HOWARD BLVD., SUITE 110, MT. ARLINGTON, NJ 07856
 WWW.VANCLEEFENGINEERING.COM
 PHONE (982) 284-1100
 CERT. OF AUTHORIZATION NO. 246A28132300

Bridges/Highways
 Construction Inspection
 Environmental
 Geotechnical/Dams
 Landscape Architecture
 Local/Regional Planning
 Municipal Engineering
 Site Development
 Surveying/Aerial Drones/GIS
 Water/Wastewater

CONSTRUCTION PLAN I
 STA. START TO STA. 11+50
 FOR
VOSE AVENUE IMPROVEMENTS PHASE I
 NJDOT MUNICIPAL AID PROJECT ID: 2023-MA-00636
 SOUTH ORANGE VILLAGE, ESSEX COUNTY, NJ

PROJECT: New Jersey Essex South Orange Vose Avenue Improvements Phase I Construction Drawings - 06/2023 2:28:17 PM

PLAN NOTATION
 ONLY THOSE PLANS WHICH CONTAIN A DIGITAL IMPRESSED, OR COLORIZED INK SEAL, OF THE RESPONSIBLE PROFESSIONAL, SHALL BE CONSIDERED VALID. THIS PLAN HAS BEEN SPECIFICALLY PREPARED FOR THE OWNER DESIGNATED HEREON. ANY MODIFICATION, REVISION, DUPLICATION OR USE WITHOUT THE WRITTEN CONSENT OF VAN CLEEF ENGINEERING ASSOCIATES IS PROHIBITED. RELIANCE ON THIS PLAN FOR ANY PURPOSE OTHER THAN THAT WHICH IS INTENDED SHALL BE AT THE SOLE DISCRETION AND LIABILITY OF THE APPLICABLE PARTY.


SERIAL NO. _____

811
 Know what's below.
 Call before you dig.
 1-800-272-1000


Dig Safely.

TO LOCATE UNDERGROUND UTILITIES
 IF YOU'RE GOING TO DIG, BLAST OR DRILL
 THREE (3) WORKING DAYS NOTICE

REMEMBER
IT'S THE LAW!

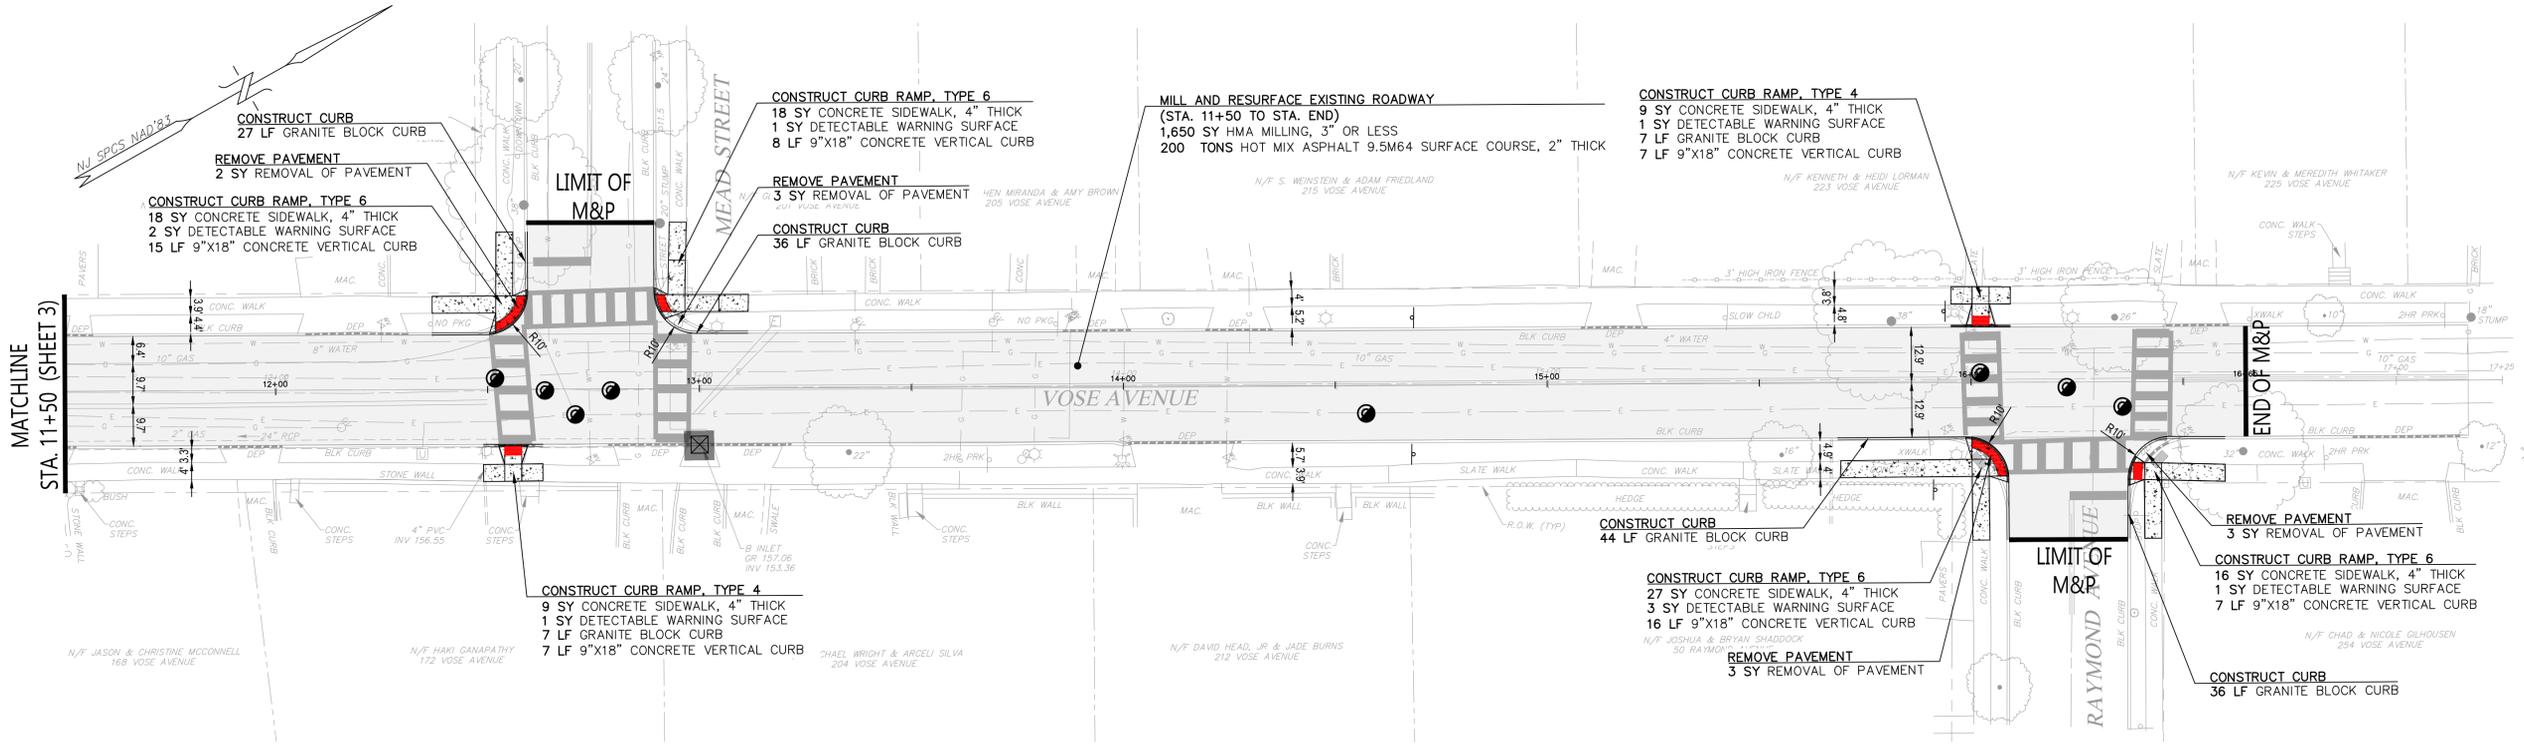

NOTES:
 CURB FOR ALL PEDESTRIAN CURB RAMPS, INCLUDING TRANSITIONS AND FLARES SHALL BE 9"x18" CONCRETE VERTICAL CURB AS NOTED.
 PEDESTRIAN CURB RAMPS WITH CURVED OR SKEWED DETECTABLE WARNING SURFACES WILL BE CUSTOM FABRICATED. CONTRACTOR SHALL CONFIRM LAYOUT WITH ENGINEER PRIOR TO CONSTRUCTION.

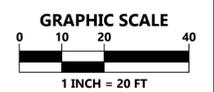

NOT FOR BIDDING

E:\PROJECTS\New Jersey\Essex\South Orange\SO-C-1001-ROADS\1001-006 Vose Avenue Improvements Phase 1\2-Design\Drawings\Phase 1\1001-006 Construction Drawings.dwg - gpk/arc 5/6/2023 2:28:29 PM

PLAN NOTATION
 ONLY THOSE PLANS WHICH CONTAIN A DIGITAL IMPRESSED, OR COLORIZED INK SEAL, OF THE RESPONSIBLE PROFESSIONAL, SHALL BE CONSIDERED VALID. THIS PLAN HAS BEEN SPECIFICALLY PREPARED FOR THE OWNER DESIGNATED HEREON. ANY MODIFICATION, REVISION, DUPLICATION OR USE WITHOUT THE WRITTEN CONSENT OF VAN CLEEF ENGINEERING ASSOCIATES IS PROHIBITED. RELIANCE ON THIS PLAN FOR ANY PURPOSE OTHER THAN THAT WHICH IS INTENDED SHALL BE AT THE SOLE DISCRETION AND LIABILITY OF THE APPLICABLE PARTY.

SERIAL NO. _____

TO LOCATE UNDERGROUND UTILITIES
 IF YOU'RE GOING TO DIG, BLAST OR DRILL
 THREE (3) WORKING DAYS NOTICE

REMEMBER
IT'S THE LAW!
 Call before you dig.
 1-800-272-1000

Van Cleef
 ENGINEERING WITH FOCUS

VAN CLEEF ENGINEERING ASSOCIATES, LLC
 111 HOWARD BLVD., SUITE 110, MT. ARLINGTON, NJ 07854
 WEB: WWW.VANCLEEFENGINEERING.COM
 PHONE (942) 284-1100
 CERT. OF AUTHORIZATION NO. 246A28132300

Bridges/Highways
 Construction Inspection
 Environmental
 Geotechnical/Dams
 Landscape Architecture
 Local/Regional Planning
 Municipal Engineering
 Site Development
 Surveying/Aerial Drones/GIS
 Water/Wastewater

CONSTRUCTION PLAN II
 STA. 11+50 TO STA. END
 FOR
VOSE AVENUE IMPROVEMENTS PHASE I
 NJDOT MUNICIPAL AID PROJECT ID: 2023-MA-00636
 SOUTH ORANGE VILLAGE, ESSEX COUNTY, NJ

5
 16