

NOT FOR  
BIDDING

**PLAN NOTATION**  
ONLY THOSE PLANS WHICH CONTAIN A DIGITAL IMPRESSED, OR COLORIZED INK SEAL, OF THE RESPONSIBLE PROFESSIONAL SHALL BE CONSIDERED VALID. THIS PLAN HAS BEEN SPECIFICALLY PREPARED FOR THE OWNER DESIGNATED HEREON. ANY MODIFICATION, REVISION, DUPLICATION OR USE WITHOUT THE WRITTEN CONSENT OF VAN CLEEF ENGINEERING ASSOCIATES IS PROHIBITED. RELIANCE ON THIS PLAN FOR ANY PURPOSE OTHER THAN THAT WHICH IS INTENDED SHALL BE AT THE SOLE DISCRETION AND LIABILITY OF THE APPLICABLE PARTY.

SERIAL NO. \_\_\_\_\_

**811** Know what's below. Call before you dig. 1-800-272-1000

**Dig Safely.** IT'S THE LAW!

**Van Cleef**  
ENGINEERING WITH FOCUS



VAN CLEEF ENGINEERING ASSOCIATES, LLC  
111 HOWARD BLVD., SUITE 110, MT. ARLINGTON, NJ 07856  
WEB: WWW.VANCLEEFENGINEERING.COM  
PHONE: (952) 284-1100  
CERT. OF AUTHORIZATION NO. 246A28132300

Bridges/Highways  
Construction Inspection  
Environmental  
Geotechnical/Dams  
Landscape Architecture  
Local/Regional Planning  
Municipal Engineering  
Site Development  
Surveying/Aerial Drones/GIS  
Water/Wastewater


**STRIPING & SIGNAGE PLAN  
(START TO STA 12+00)**  
FOR  
**IMPROVEMENTS TO WEST  
MONTROSE AVENUE**

TOWNSHIP OF SOUTH ORANGE, ESSEX COUNTY, NJ

**006  
015**

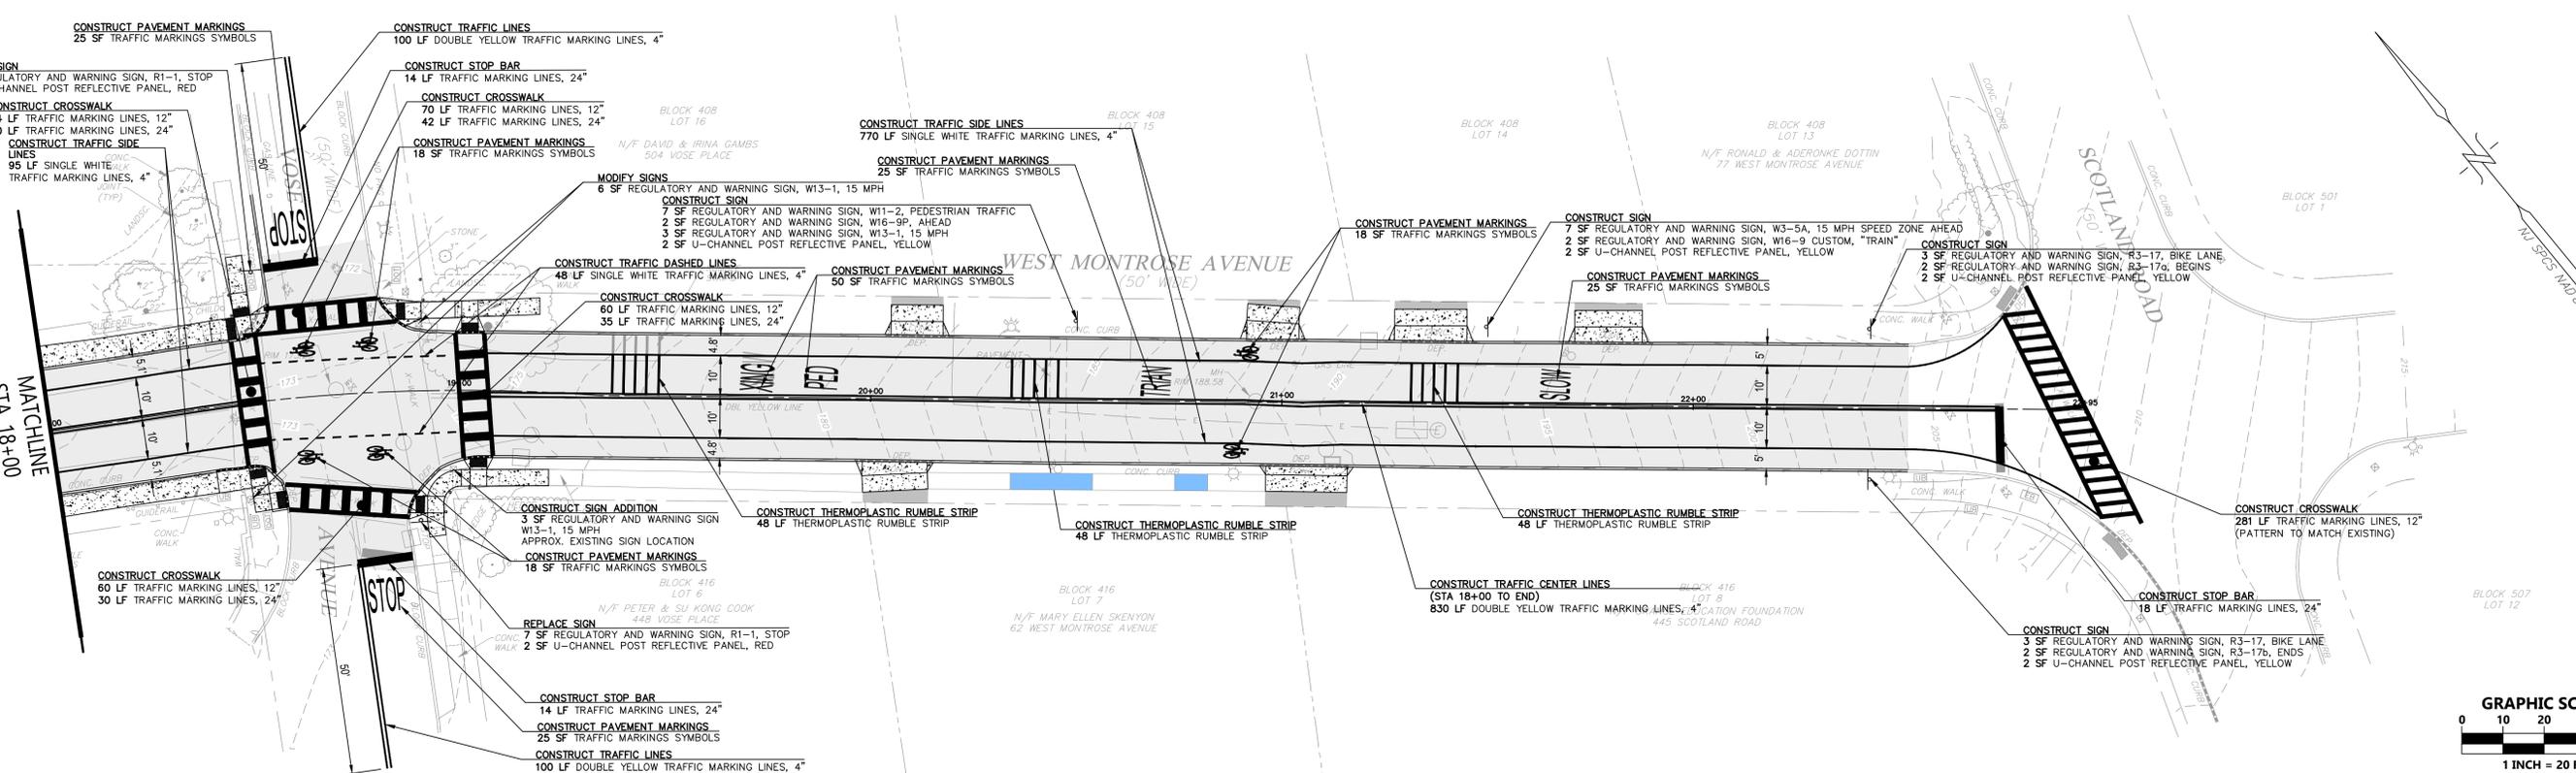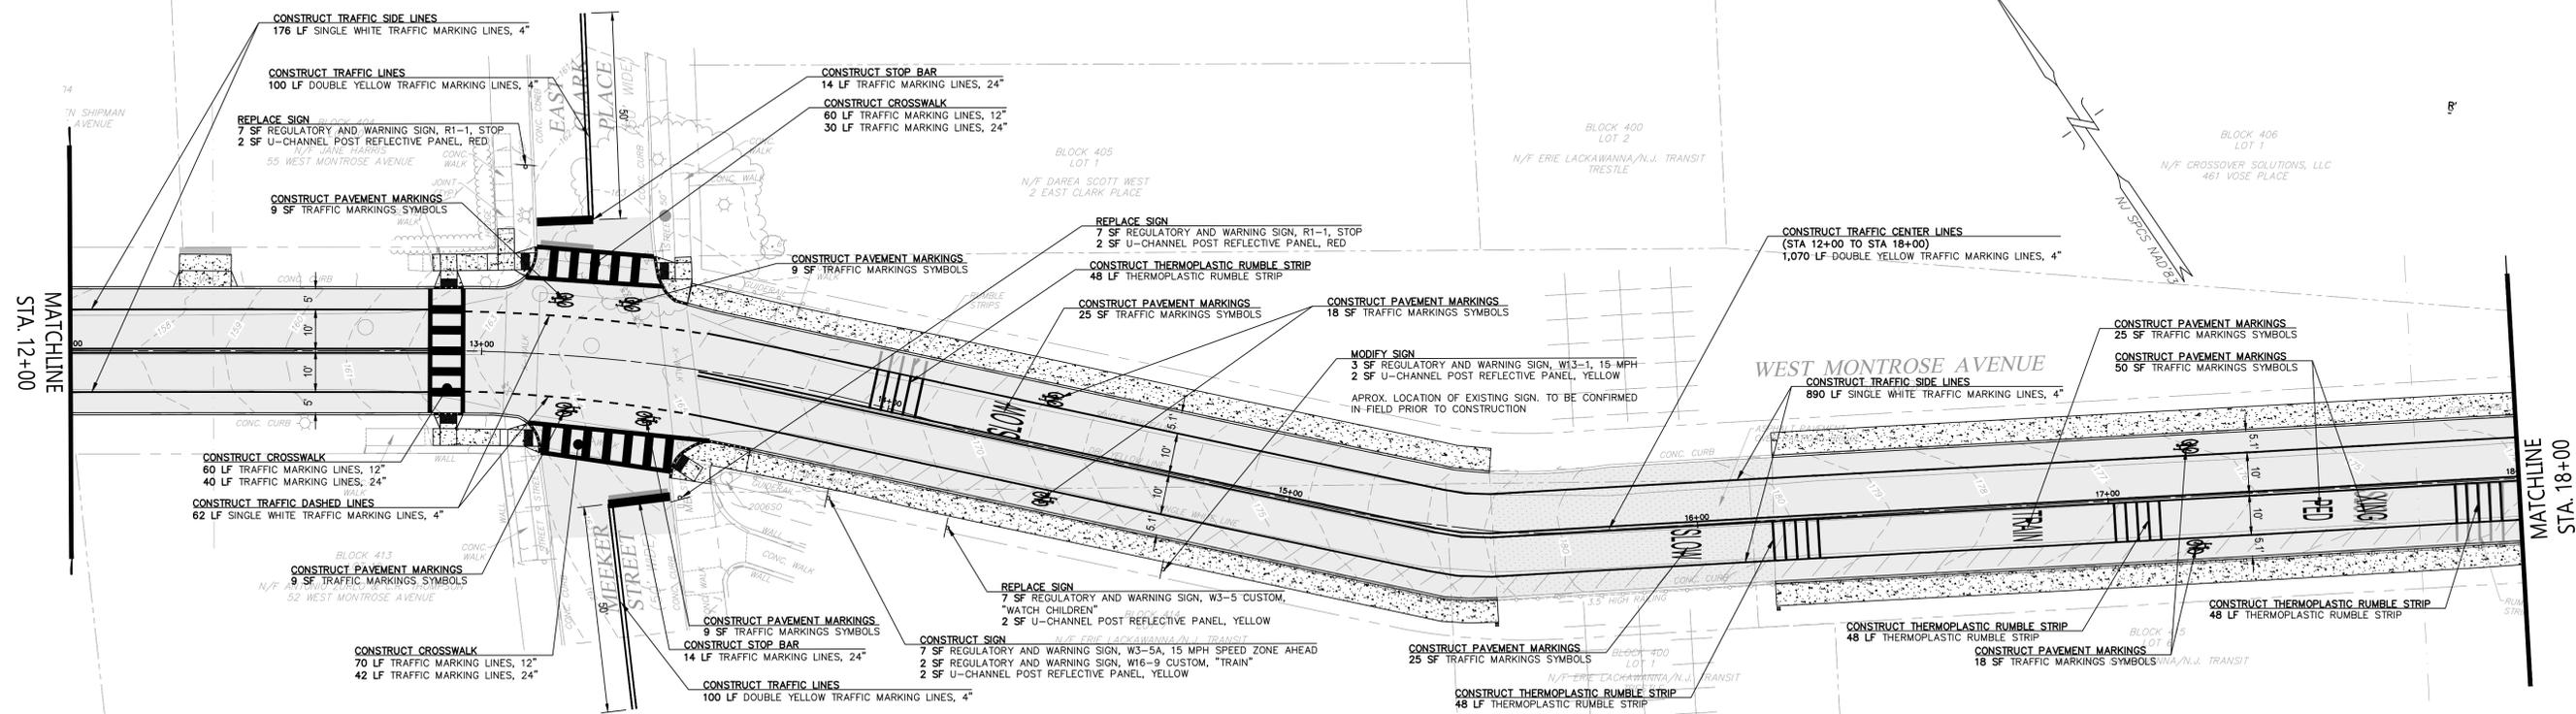

- NOTES**
1. ADA COMPLIANT CURB RAMPS CONSTRUCTED BY ESSEX COUNTY 2020 (SCOTLAND ROAD/COUNTY ROUTE 638)

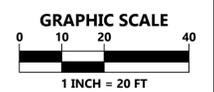

**NOT FOR BIDDING**

**Van Cleef**  
ENGINEERING WITH FOCUS

VAN CLEEF ENGINEERING ASSOCIATES, LLC  
111 HOWARD BLVD, SUITE 110, MT. ARLINGTON, NJ 07756  
WEB: WWW.VANCLEEFENGINEERING.COM  
PHONE (862) 284-1100  
CERT. OF AUTHORIZATION NO. 246A2132300

- Bridges/Highways
- Construction Inspection
- Environmental
- Geotechnical/Dams
- Landscape Architecture
- Local/Regional Planning
- Municipal Engineering
- Site Development
- Surveying/Aerial Drones/GIS
- Water/Wastewater

**STRIPING & SIGNAGE PLAN**  
**(STA 12+00 TO END)**  
FOR  
**IMPROVEMENTS TO WEST MONTROSE AVENUE**  
TOWNSHIP OF SOUTH ORANGE, ESSEX COUNTY, NJ

007  
015

PROJECT: New Jersey, Essex County, South Orange, Striping & Signage Plan, 800 1 Day, 3/11/2021, 10:26:34 AM

**PLAN NOTATION**  
ONLY THOSE PLANS WHICH CONTAIN A DIGITAL IMPRESSED, OR COLORIZED INK SEAL, OF THE RESPONSIBLE PROFESSIONAL, SHALL BE CONSIDERED VALID. THIS PLAN HAS BEEN SPECIFICALLY PREPARED FOR THE OWNER DESIGNATED HEREON. ANY MODIFICATION, REVISION, DUPLICATION OR USE WITHOUT THE WRITTEN CONSENT OF VAN CLEEF ENGINEERING ASSOCIATES IS PROHIBITED. RELIANCE ON THIS PLAN FOR ANY PURPOSE OTHER THAN THAT WHICH IS INTENDED SHALL BE AT THE SOLE DISCRETION AND LIABILITY OF THE APPLICABLE PARTY.

**SERIAL NO.** \_\_\_\_\_

**811**  
Know what's below.  
Call before you dig.  
1-800-272-1000

**Dig Safely.**

TO LOCATE UNDERGROUND UTILITIES  
IF YOU'RE GOING TO DIG, BLAST OR DRILL  
THREE (3) WORKING DAYS NOTICE  
REMEMBER  
IT'S THE LAW!